



Grant County
Department of Public Works
 124 Enterprise St. S.E.
 Ephrata, WA 98823



Serial No. 12-002

Memo

To: ALL PLAN HOLDERS
From: Jeff Tincher, P.E. 
 Assistant County Road Engineer
Date: January 3, 2012
Re: 2012 Crushing and Stockpiling

ADDENDUM #1

The Special Provisions & Plans for this project are amended as follows:

Special Provisions

The following Special Provisions are changed, added and/or supplemented:

Production Requirements

Section 3-01.2(4) is supplemented with the following:

E-SW Quarry #553

This is the last crushing set for this quarry. The quantities are estimated and may vary. Section 1-04.4 of the Standard Specifications will not apply to the Bid Items at this site. If remaining crushable material exists after the plan quantities have been produced, additional crushed material will be produced and/or stockpiling of ripped rock as determined by the Engineer.

Plans

Enclosed is revised Plan Sheet #6 for the E-SW Quarry #553.


The appropriate location on the proposal will need to be marked to acknowledge receipt of the Addendum.

"TO MEET CURRENT AND FUTURE NEEDS, SERVING TOGETHER WITH PUBLIC AND PRIVATE ENTITIES,
 WHILE FOSTERING A RESPECTFUL AND SUCCESSFUL WORK ENVIRONMENT."

Information.....(509) 754-6082	Jeff Tincher, P.E., Assist. County Rd. Engineer... Ext. 3519	Steve Hill, Supervisor-Dist. No. 1.....Ext. 3539
FAX.....(509) 754-6087	Bob Bersanti, Construction Engineer.....Ext. 3503	Dennis Collier, Supervisor-Dist. No. 2.....(509) 765-4172
E-mail..... publicworks@co.grant.wa.us	Malissa Curran, Accountant.....Ext. 3555	John Brissey, Supervisor-Dist. No. 3.....(509) 787 2321
Derek Pohle, P.E., Director/County Engineer... Ext. 3504	Rod Follett, Foreman-Sign Shop.....Ext. 3579	Darrell Doolittle, Supervisor-Central Shop.....(509) 754-6086
Dave Heilman, Assistant Director.....Ext. 3502	Janice Goeden, Solid Waste.....(509) 754-4319	Jerome Wawers, Bridge Supervisor.....Ext. 3535

SECTION 29, TOWNSHIP 17N., RANGE 26E.W.M.

CONTRACTOR SHALL USE A D9
BULLDOZER OR EQUIVALENT
TO RIP MATERIAL FOR CRUSHING.

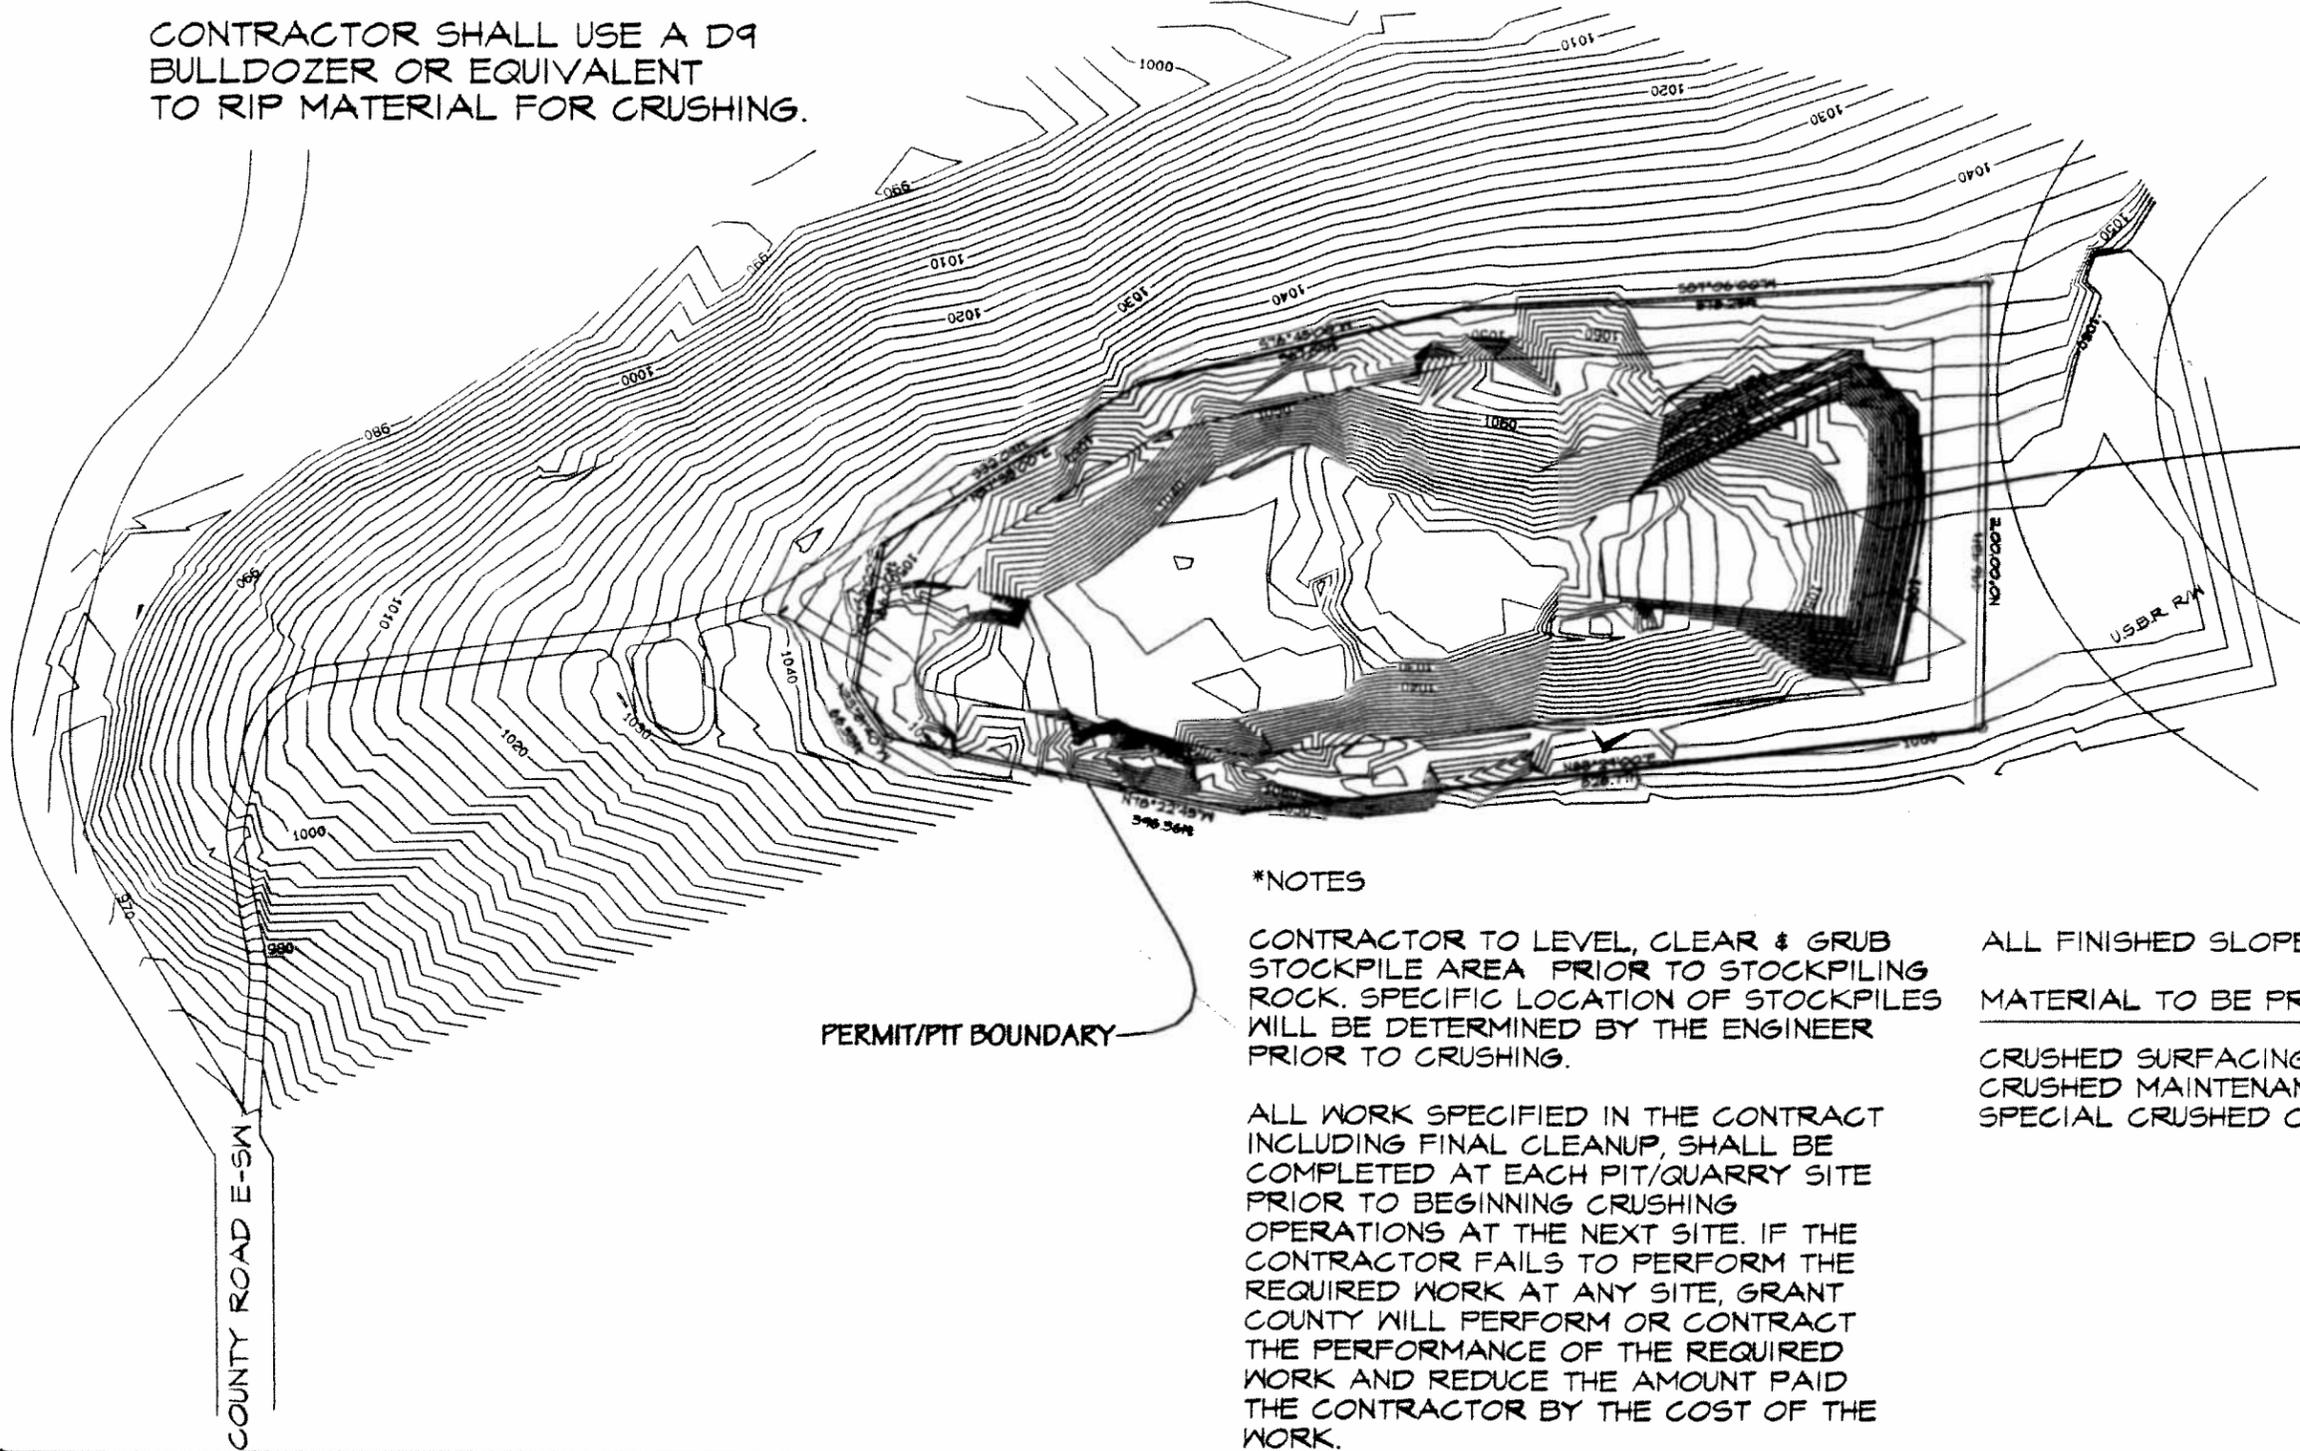

CRUSHING AREA
MAINTAIN FLOOR
ELEV. OF 1,030' +/-

***NOTES**

CONTRACTOR TO LEVEL, CLEAR & GRUB STOCKPILE AREA PRIOR TO STOCKPILING ROCK. SPECIFIC LOCATION OF STOCKPILES WILL BE DETERMINED BY THE ENGINEER PRIOR TO CRUSHING.

ALL WORK SPECIFIED IN THE CONTRACT INCLUDING FINAL CLEANUP, SHALL BE COMPLETED AT EACH PIT/QUARRY SITE PRIOR TO BEGINNING CRUSHING OPERATIONS AT THE NEXT SITE. IF THE CONTRACTOR FAILS TO PERFORM THE REQUIRED WORK AT ANY SITE, GRANT COUNTY WILL PERFORM OR CONTRACT THE PERFORMANCE OF THE REQUIRED WORK AND REDUCE THE AMOUNT PAID THE CONTRACTOR BY THE COST OF THE WORK.

ALL FINISHED SLOPES TO BE LEFT AT 2:1.
MATERIAL TO BE PRODUCED AT THIS SITE

CRUSHED SURFACING BASE COURSE - 20,000 TONS
CRUSHED MAINTENANCE ROCK - 50,000 TONS
SPECIAL CRUSHED COVERSTONE 5,000 - TONS

PERMIT/PIT BOUNDARY

COUNTY ROAD E-SW

GRANT COUNTY DEPARTMENT OF PUBLIC WORKS 124 ENTERPRISE ST. SE. EPHRATA, WASHINGTON 98823 (509)754-6087 FAX (509)754-6087	E-SW QUARRY #553	DESIGNED BY: BOB BERSANTI DRAWN BY: BOB BERSANTI CHECKED BY: DEREK FOHLE DATE REVISED: 1/3/2012	 SHEET 6 OF 9
	2012 CRUSHING AND STOCKPILING PROJECT		