



**Grant County  
Department of Public Works  
124 Enterprise St. S.E.  
Ephrata, WA 98823**



Serial No. 15-244

**MEMO**

**To:** ALL PLAN HOLDERS  
**From:** Jeff Tincher, P.E.  
Director/County Road Engineer   
**Date:** September 1, 2015  
**Re:** Valley Road/Airway Drive Grind/Inlay Project CRP 15-01

---

**ADDENDUM #1**

The Plans and Wage Rates for this project are amended as follows:

**Plan Sheets**

The following Plan Sheets are changed, added and/or supplemented:

- The Plan Sheet note "Grind Existing Roadway 1' From Edge of Newer HMA" on plan sheets 4, 5 and 6 shall be changed to "**Grind Existing Roadway 1' Into Newer HMA**".
- Plan sheets 22 and 27 shall be replaced with the attached revised plan sheets.

**Wage Rates**

Federal Wage Determination WA150001 Modification 12, pages 32 and 34 are deleted and replaced with the new attached WA150001 Modification 13, pages 32 and 34.

The appropriate location on the proposal will need to be marked to acknowledge receipt of this Addendum.

**Attachments:**

- **Pages 32 and 34 Federal Wage Determinations for Highway Construction, WA150001, Modification 13 (Rev. 8/21/2015).**
- **Revised Plan Sheets 22 and 27**

"To meet current and future needs, serving together with public and private entities, while fostering a respectful and successful work environment."

Information.....(509) 754-6082  
FAX.....(509) 754-6087  
E-mail..... [publicworks@grantcountywa.gov](mailto:publicworks@grantcountywa.gov)  
Jeff Tincher, P.E., Director/County Engineer.....ext.3504  
Jerome Wawers, Assistant Director.....Ext. 3502

Todd Mittge ,P.E., Assist. County Rd. Engineer.....Ext 3519  
Bob Bersanti, Construction Engineer..... Ext. 3503  
Loc Ohl, Accountant.....Ext. 3555  
Rod Follett, Foreman-Sign Shop.....Ext. 3579  
Janice Goeden, Solid Waste.....(509) 754-4319

Steve Hill, Supervisor-Dist. No. 1.....Ext. 3539  
Dennis Collier, Supervisor-Dist. No. 2.....(509) 765-4172  
John Brissey, Supervisor-Dist. No. 3.....(509) 787-2321  
Darrell Doolittle, Supervisor-Central Shop.....(509) 754-6086  
Andy Booth, Bridge Supervisor.....Ext. 3535

GROUP 3: Asbestos Removal; Bit Grinder; Drill Doctor; Drill Operators, air tracks, cat drills, wagon drills, rubber-mounted drills, and other similar types including at crusher plants; Gunite Nozzlemans; High Scalers, Strippers and Drillers (covers work in swinging stages, chairs or belts, under extreme conditions unusual to normal drilling, blasting, barring-down, or sloping and stripping); Manhole Builder; Powdermen; Concrete Saw Operator; Powdermen; Power Saw Operators (Bucking and Falling); Pumpcrete Nozzlemen; Sand Blasting (Dry); Sewer Timberman; Track Liners, Anchor Machines, Ballast Regulators, Multiple Tampers, Power Jacks, Tugger Operator; Tunnel-Chuck Tenders, Nippers and Timbermen; Vibrator; Water Blaster

GROUP 4: Asphalt Raker; Concrete Saw Operator (walls); Concrete Nozzelman; Grade Checker; Pipelayer; Laser Beam (pipelaying)-applicable when employee assigned to move, set up, align; Laser Beam; Tunnel Miners; Motorman-Dinky Locomotive-Tunnel; Powderman-Tunnel; Shield Operator-Tunnel

GROUP 5: Traffic Flaggers

GROUP 6: Fence Builders

GROUP 7: Landscaping or Planting Laborers

-----  
LABO0335-019 09/01/2013

	Rates	Fringes
Hod Carrier.....	\$ 30.47	10.05

-----  
\* PAIN0005-002 07/01/2015

STATEWIDE EXCEPT CLARK, COWLITZ, KLICKITAT, PACIFIC (SOUTH), SKAMANIA, AND WAHKIAKUM COUNTIES

	Rates	Fringes
<b>Painters:</b>		
<b>STRIPERS.....</b>	<b>\$ 27.44</b>	<b>14.09</b>

-----  
PAIN0005-004 03/01/2009

CLALLAM, GRAYS HARBOR, ISLAND, JEFFERSON, KING, KITSAP, LEWIS, MASON, PIERCE, SAN JUAN, SKAGIT, SNOHOMISH, THURSTON AND WHATCOM COUNTIES

	Rates	Fringes
PAINTER.....	\$ 20.82	7.44

\* PLAS0072-004 06/01/2015

ADAMS, ASOTIN, BENTON, CHELAN, COLUMBIA, DOUGLAS, FERRY,  
FRANKLIN, GARFIELD, GRANT, KITTITAS, LINCOLN, OKANOGAN, PEND  
OREILLE, SPOKANE, STEVENS, WALLA WALLA, WHITMAN, AND YAKIMA  
COUNTIES

	Rates	Fringes
CEMENT MASON/CONCRETE FINISHER		
ZONE 1.....	\$ 27.01	12.59

Zone Differential (Add to Zone 1 rate): Zone 2 - \$2.00

BASE POINTS: Spokane, Pasco, Lewiston; Wenatchee  
Zone 1: 0 - 45 radius miles from the main post office  
Zone 2: Over 45 radius miles from the main post office

-----  
PLAS0528-001 06/01/2015

CLALLAM, COWLITZ, GRAYS HARBOR, ISLAND, JEFFERSON, KING,  
KITSAP, LEWIS, MASON, PACIFIC, PIERCE, SAN JUAN, SKAGIT,  
SNOHOMISH, THURSTON, WAHKIAKUM AND WHATCOM COUNTIES


	Rates	Fringes
CEMENT MASON		
CEMENT MASON.....	\$ 38.52	15.43
COMPOSITION, TROWEL MACHINE, GRINDER, POWER TOOLS, GUNNITE NOZZLE.....	\$ 39.02	15.43
TROWLING MACHINE OPERATOR ON COMPOSITION.....	\$ 39.02	15.43

-----  
PLAS0555-002 06/01/2015

CLARK, KLICKITAT AND SKAMANIA COUNTIES

ZONE 1:

	Rates	Fringes
CEMENT MASON		
CEMENT MASONS DOING BOTH COMPOSITION/POWER MACHINERY AND SUSPENDED/HANGING SCAFFOLD..	\$ 30.58	18.18
CEMENT MASONS ON SUSPENDED, SWINGING AND/OR HANGING SCAFFOLD.....	\$ 30.58	18.18
CEMENT MASONS.....	\$ 29.98	18.18
COMPOSITION WORKERS AND POWER MACHINERY OPERATORS...	\$ 31.18	18.18

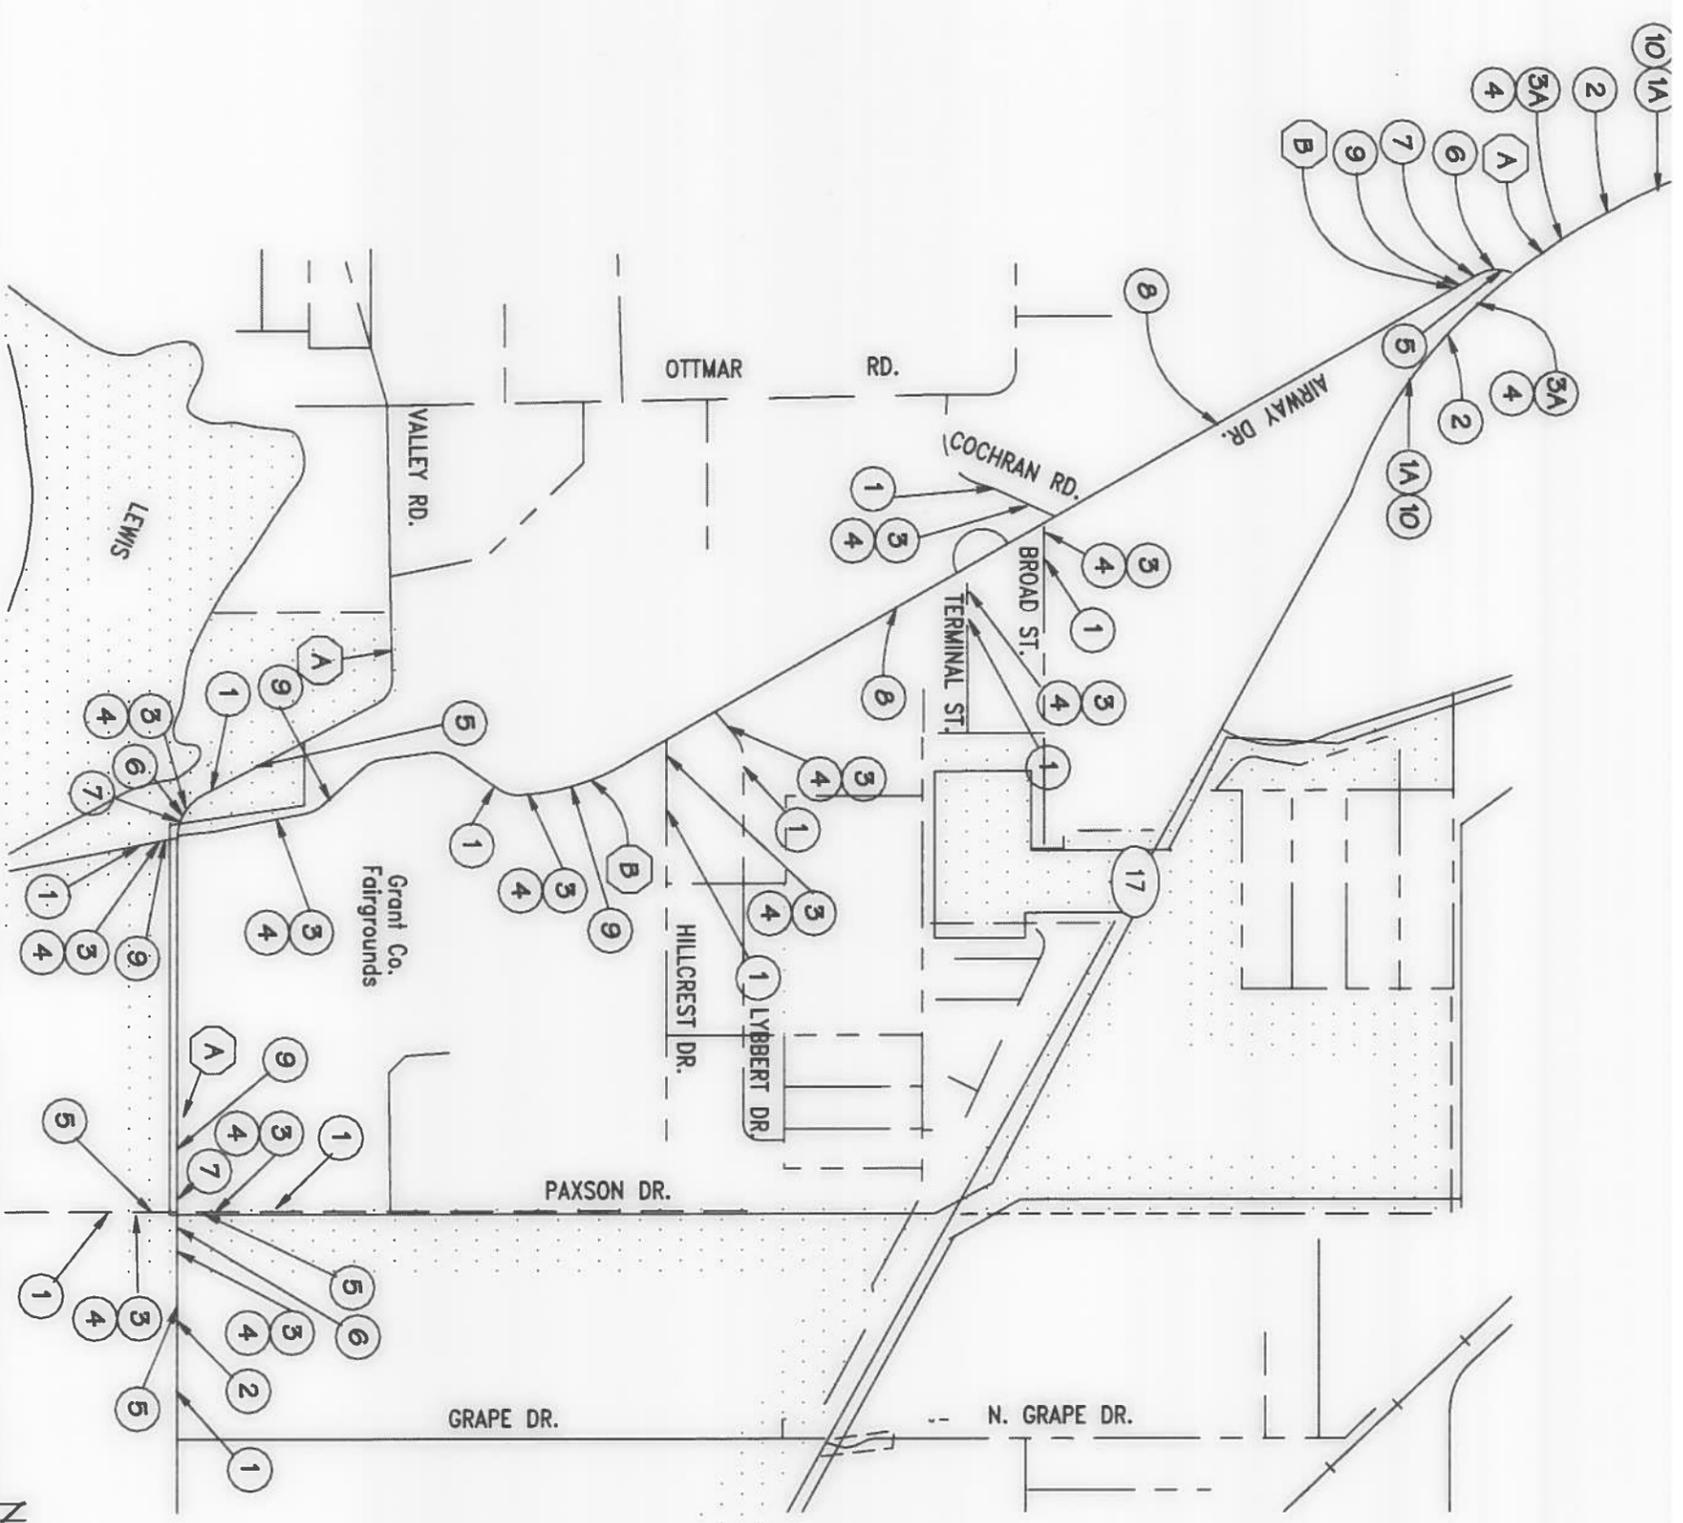

NOT TO SCALE

GRANT COUNTY PUBLIC WORKS DEPARTMENT  
124 ENTERPRISE ST. SE  
EPHRATA, WASHINGTON 98825  
(509) 754-6082 FAX (509) 754-6087



VALLEY RD. & AIRWAY DR.  
GRIND/INLAY PROJECT  
(2015)

SIGN PLAN

GRP 1B-01



NOT TO SCALE

DESIGNED BY: BOB BERGANTI  
CHECKED BY: JEFF TINCHER  
APPROVED BY: JEFF TINCHER  
REVISING BY:  
DATE REVISED: 09/01/2015  
FEDERAL AID NO.: 51TUP5-6065(006)



9/1/2015





SHEET 22 OF 27

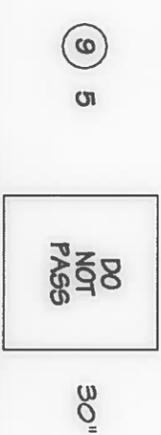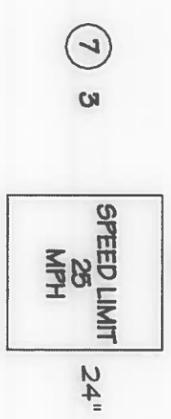

PCMS	2
ROAD WORK AHEAD	DATE
2.0 SEC	2.0 SEC

PCMS	2
NO PARKING	DATE
2.0 SEC	2.0 SEC

NOTES:  
COVER EXISTING SPEED LIMIT SIGNS.  
PCMS SHALL BE PLACED AT LEAST 3 DAYS PRIOR TO BEGINNING WORK.

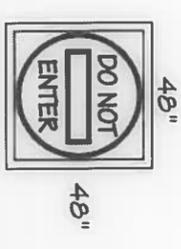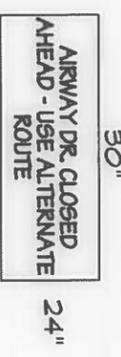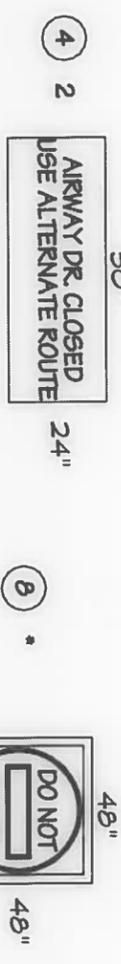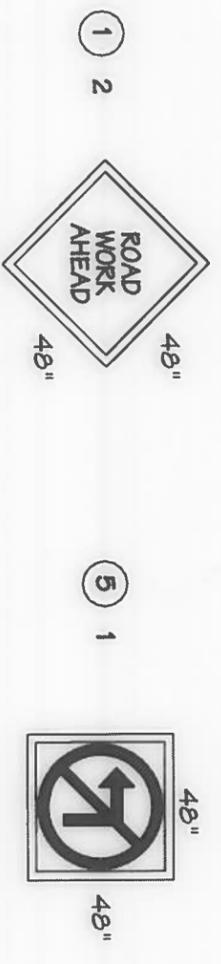

SIGN SPACING = X (FEET)

RURAL HIGHWAYS	60/65 MPH	800+/-
RURAL ROADS	45/55 MPH	500+/-
RURAL ROADS & URBAN ARTERIALS	30/40 MPH	350+/-
RURAL ROADS, URBAN ARTERIALS	25/30 MPH	200+/-
BUSINESS DISTRICTS	25 MPH/LESS	100+/-
URBAN STREETS		

MINIMUM TAPER LENGTH = L (FEET)

LANE WIDTH (FEET)	POSTED SPEED LIMIT (MPH)	25	30	35	40	45
11	115	165	225	295	365	435
12	125	180	245	320	395	470


CHANNELIZING DEVICE SPACING (FEET)

MPH	TAPER	TANGENT
50/70	40	80
35/45	30	60
25/30	20	40

LONGITUDINAL BUFFER DATA SPACE = B

SPEED (MPH)	25	30	35	40
LENGTH (FEET)	155	200	250	305

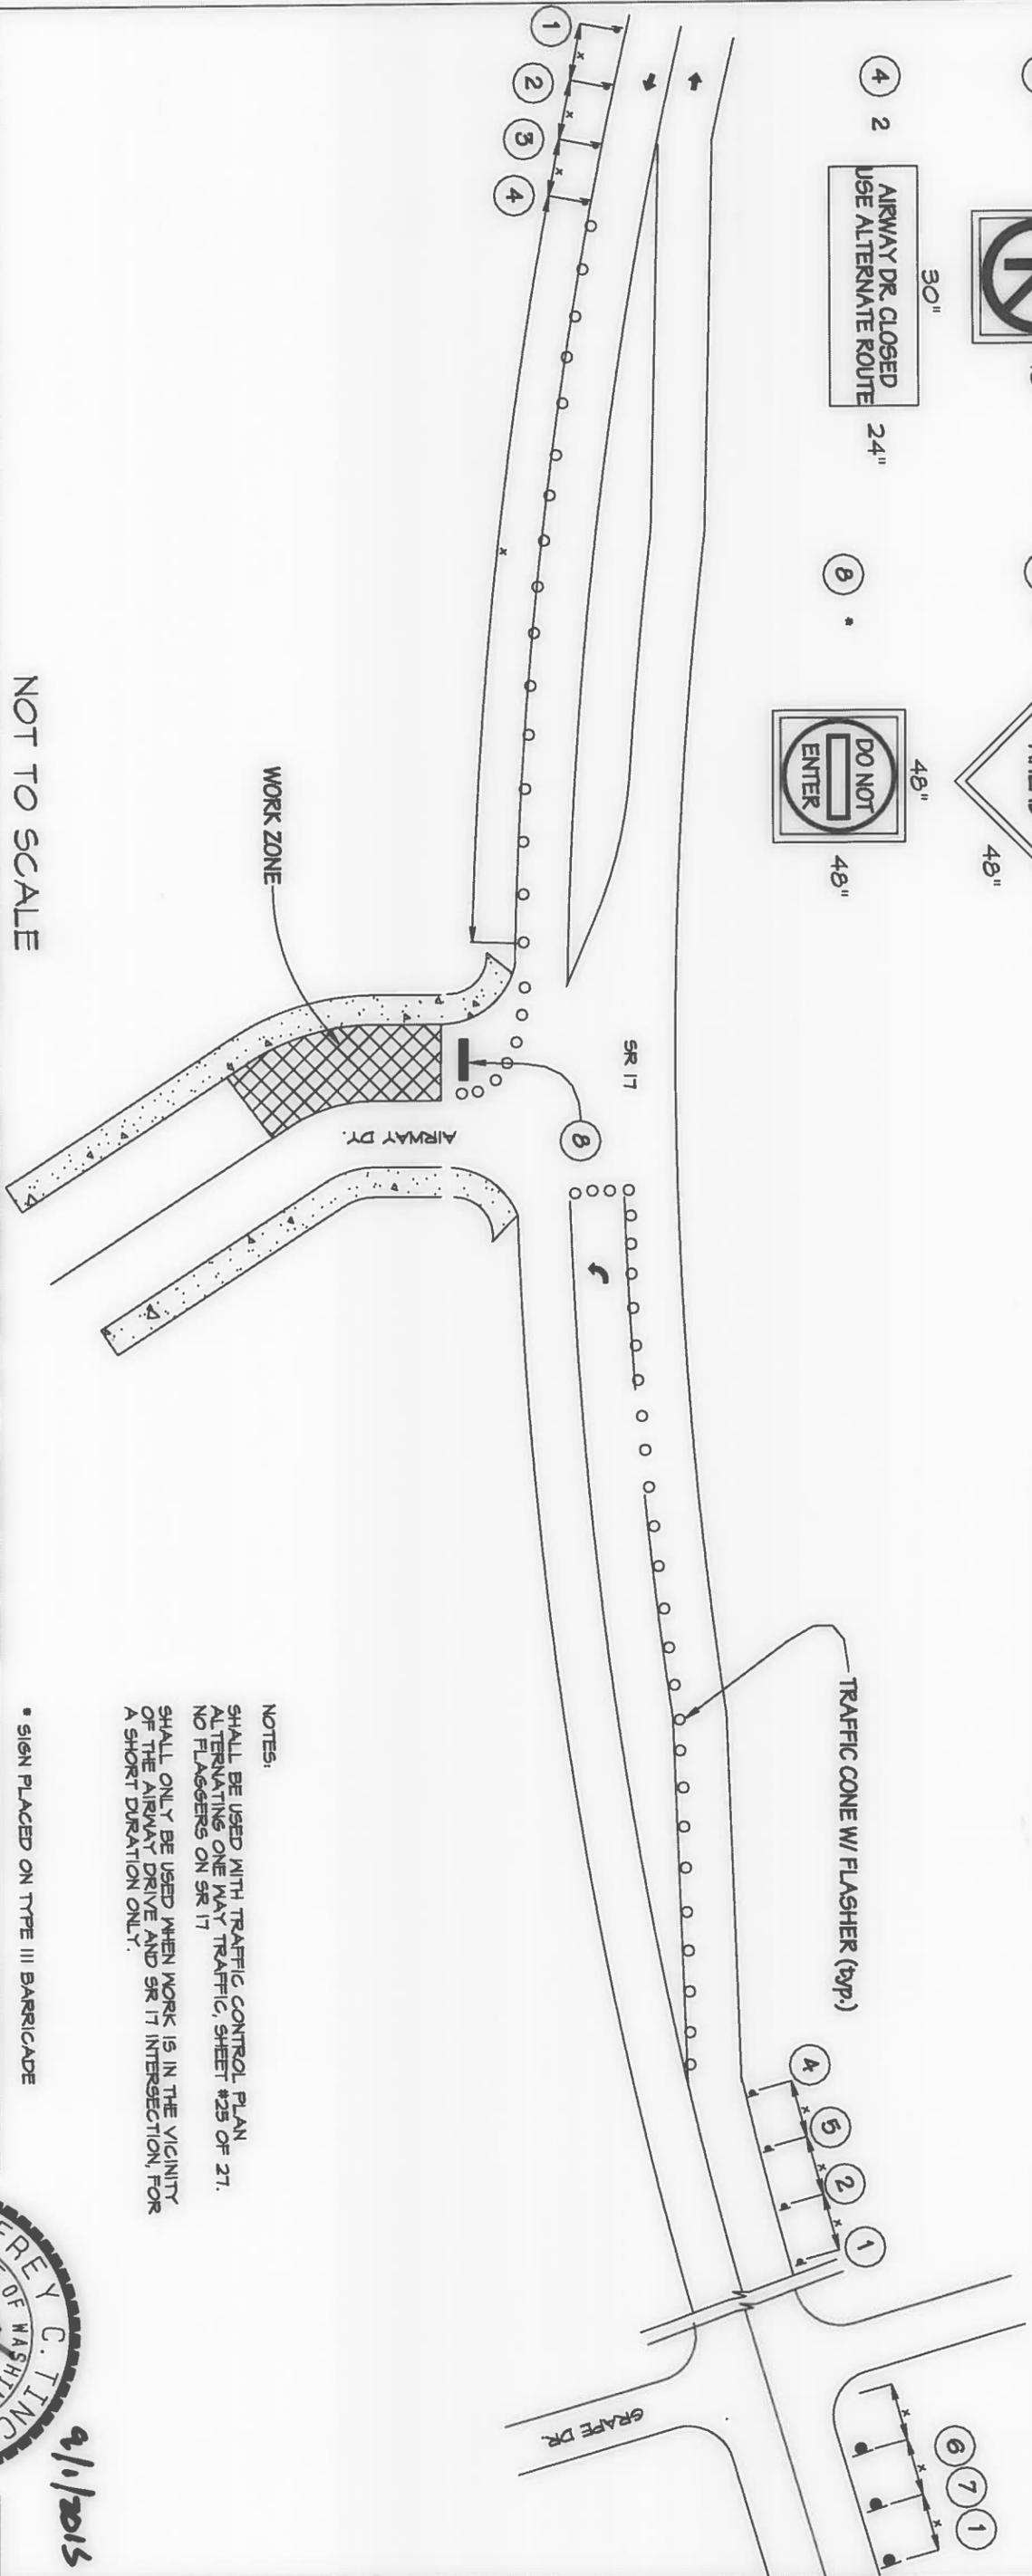

NOTES:  
 SHALL BE USED WITH TRAFFIC CONTROL PLAN ALTERNATING ONE WAY TRAFFIC, SHEET #25 OF 27. NO FLAGGERS ON SR 17  
 SHALL ONLY BE USED WHEN WORK IS IN THE VICINITY OF THE AIRWAY DRIVE AND SR 17 INTERSECTION FOR A SHORT DURATION ONLY.

\* SIGN PLACED ON TYPE III BARRICADE

NOT TO SCALE

GRANT COUNTY PUBLIC WORKS DEPARTMENT  
 124 ENTERPRISE ST. SE  
 EPHRATA, WASHINGTON 98825  
 (509) 754-6082 FAX (509) 754-6087



VALLEY RD. & AIRWAY DR.  
 GRIND/INLAY PROJECT  
 (2015)  
 TRAFFIC CONTROL PLAN  
 LANE CLOSURE  
 CRP 1B-01

DESIGNED BY:	BOB BERGANNTI
CHECKED BY:	JEFF TINCHER
APPROVED BY:	JEFF TINCHER
REVISIONS BY:	
DATE REVISED:	09/01/2015
FEDERAL AID NO.:	STPUS-6066(006)



9/1/2015

SHEET	27
OF	27