

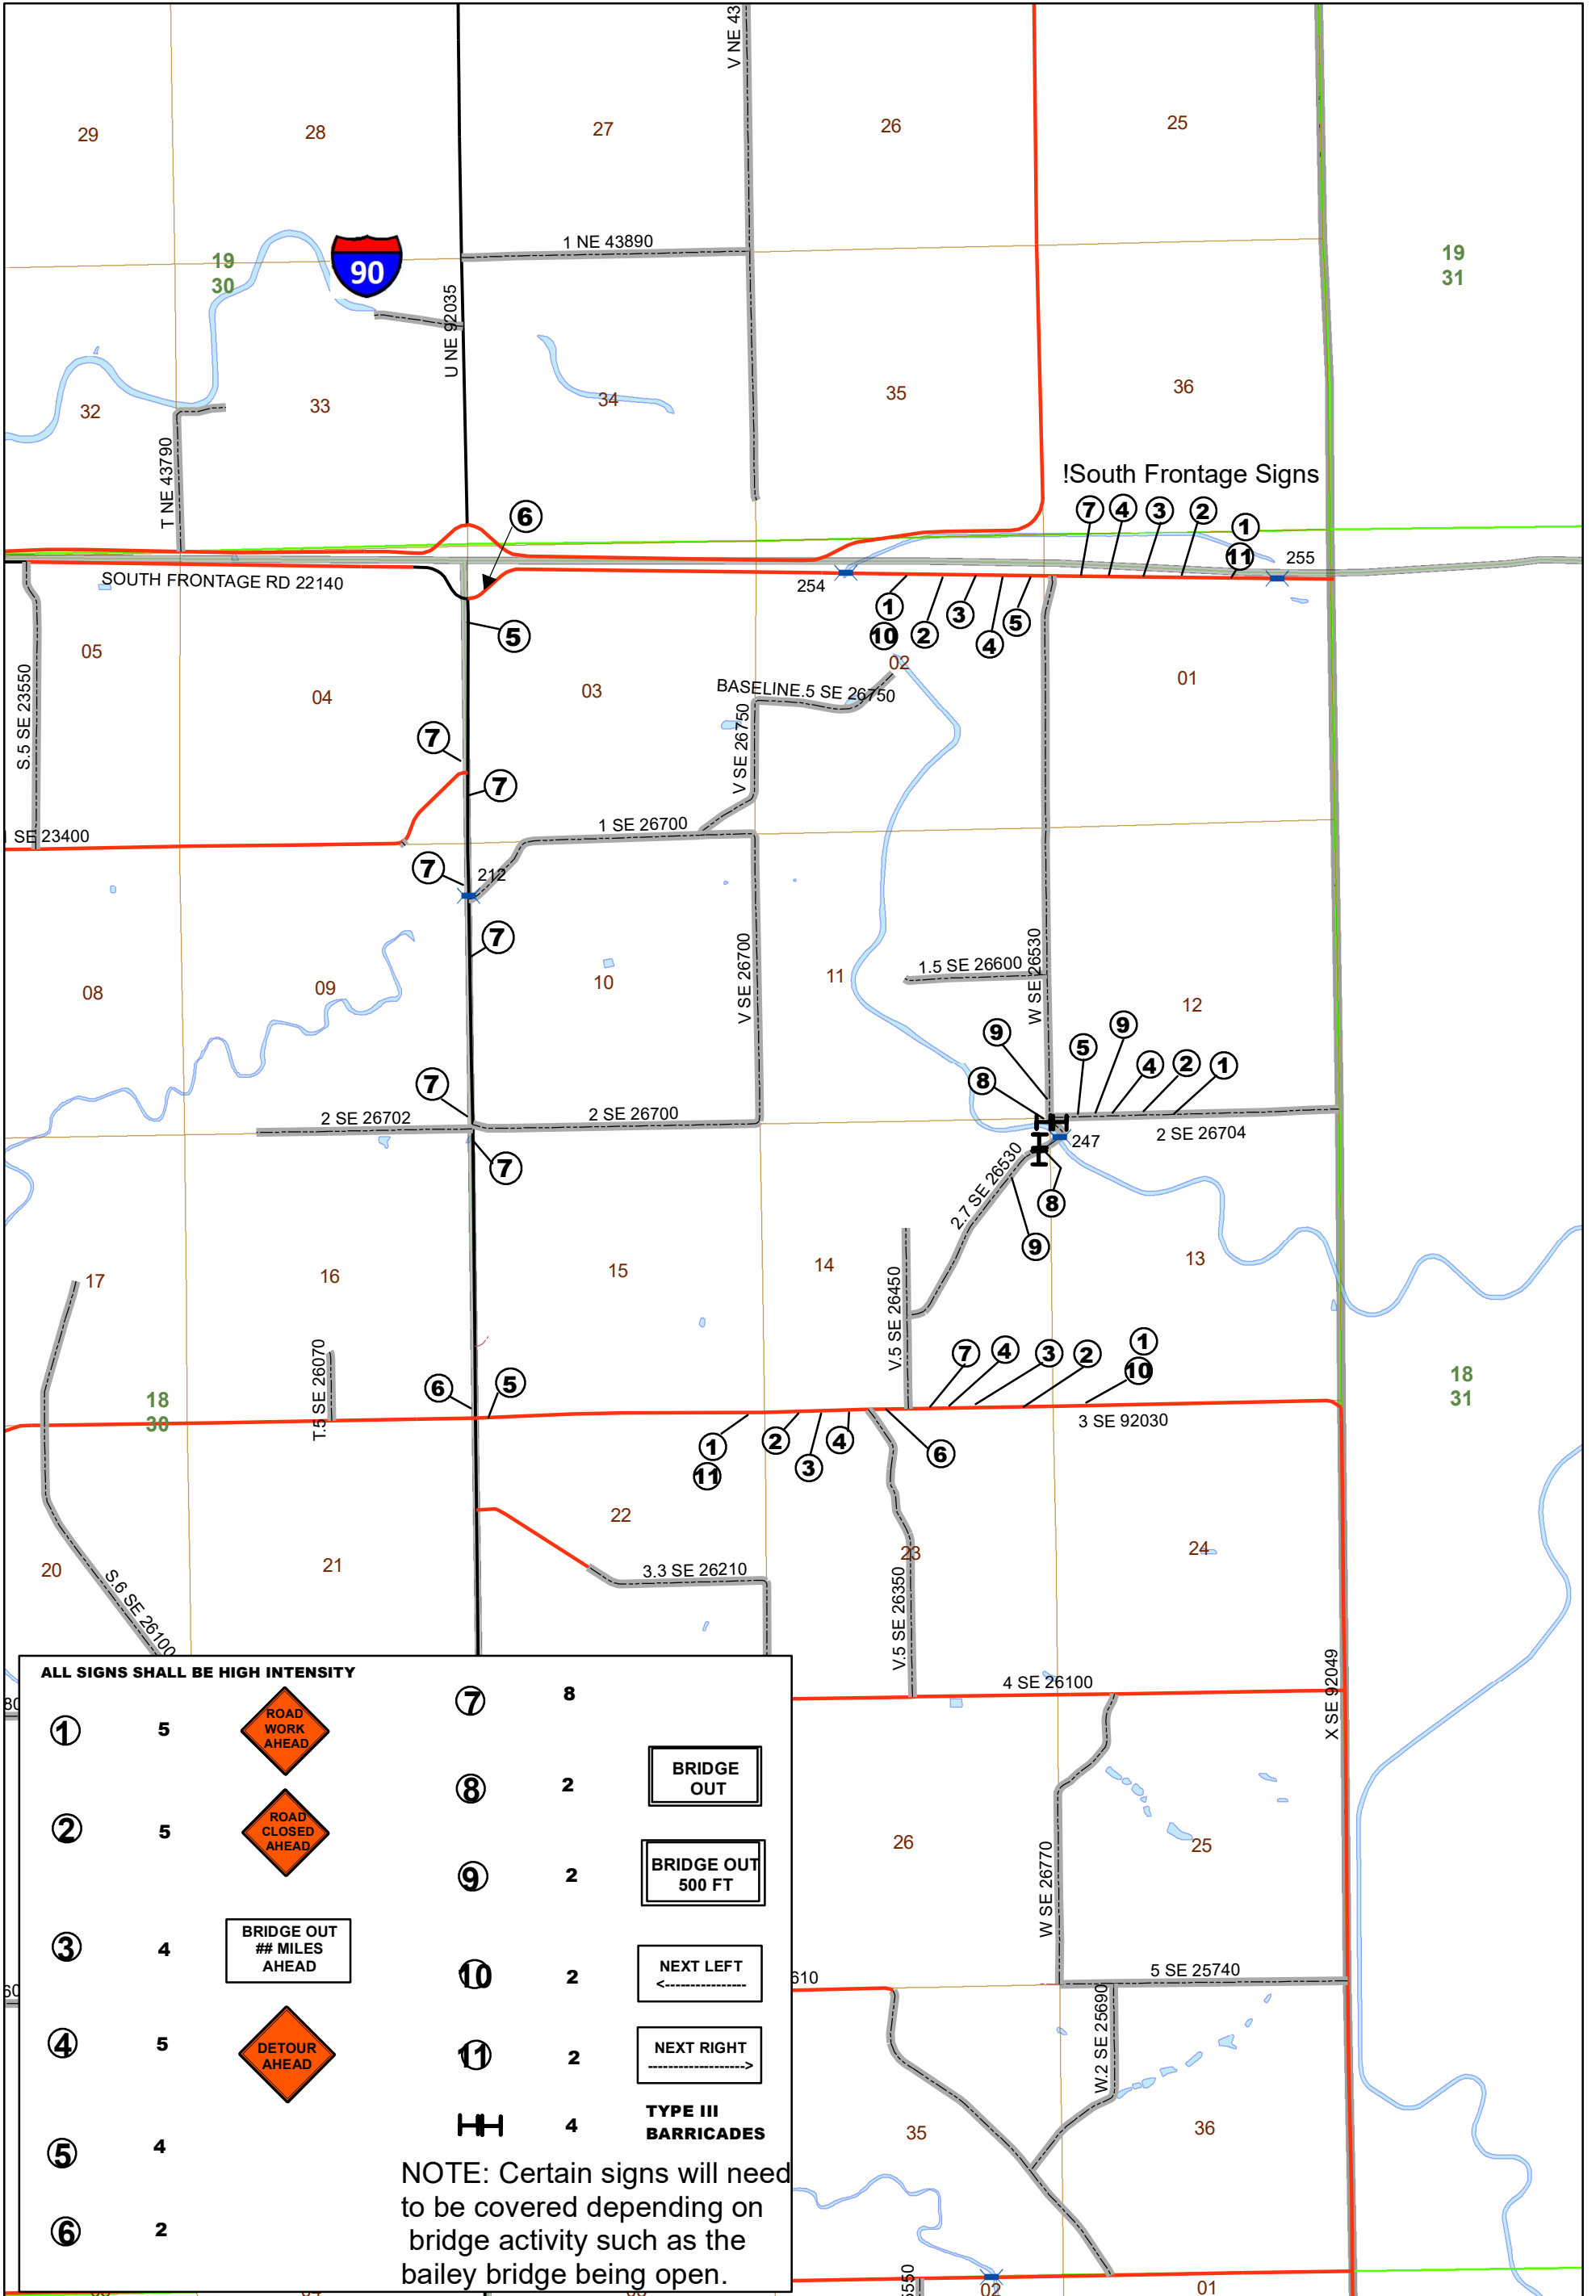


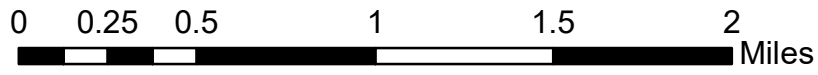

Bridge 247 Detour Sign Plan

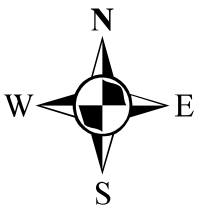

ALL SIGNS SHALL BE HIGH INTENSITY

| | | | | | |
|---|---|--|---|---|----------------------------|
| ① | 5 | | ⑦ | 8 | |
| ② | 5 | | ⑧ | 2 | |
| ③ | 4 | | ⑨ | 2 | |
| ④ | 5 | | ⑩ | 2 | |
| ⑤ | 4 | | ⑪ | 2 | |
| ⑥ | 2 | | | 4 | TYPE III BARRICADES |

NOTE: Certain signs will need to be covered depending on bridge activity such as the bailey bridge being open.